


# 가드 레일 (13)

## 형식 - 4 (1)


평면도

S=1:15

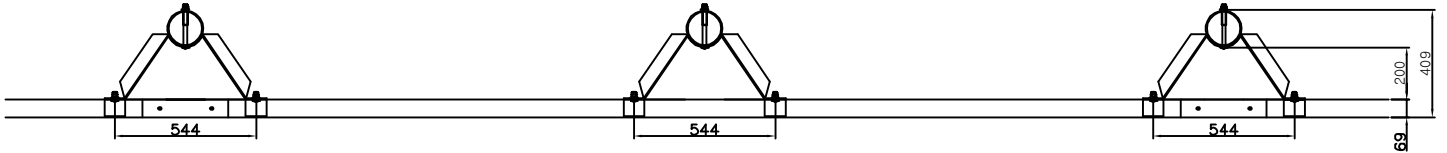

정면도

S=1:15

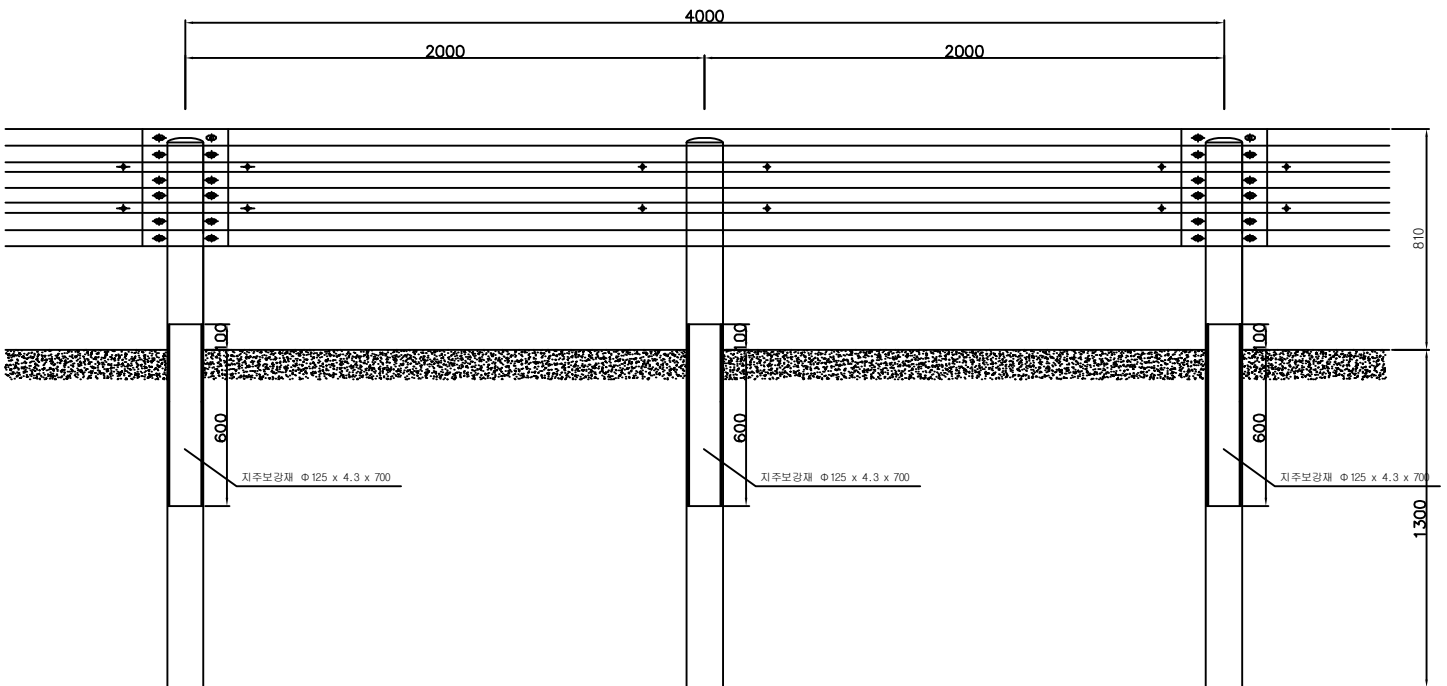

지주 상세도

블럭아웃 상세도

S=1:15

